




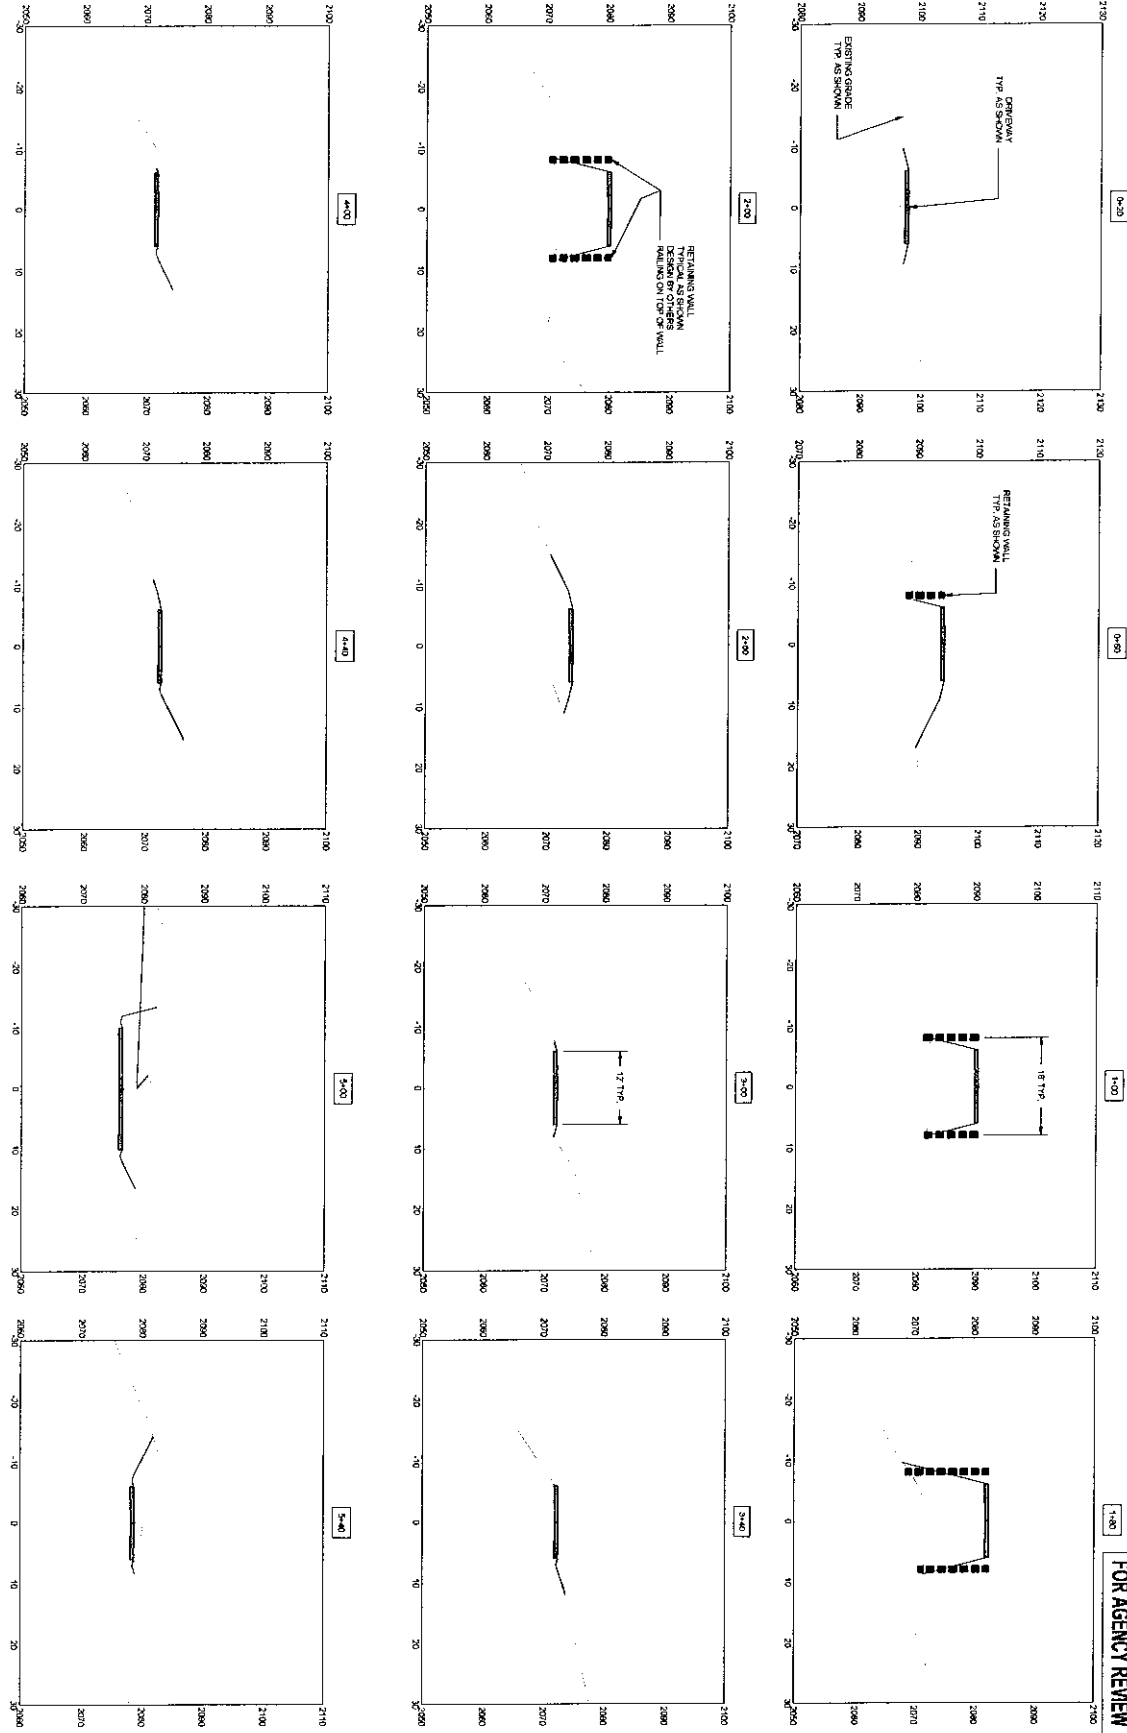

4.1

SCALE AS SHOWN  
SAMPLE DRIVEWAY SECTIONS



FOR AGENCY REVIEW

SHEET TITLE  
**SAMPLE SECTIONS**  
 PROJECT  
**RODLAND RESIDENCE  
 CIVIL SITE PLANS  
 PONDERAY, IDAHO**

DATE: 06-10-2021  
 DRAWN BY: AS SHOWN  
 CHECKED BY: JAS  
 SCALE: 1" = 10'-0"

DATE: 11-15-2020  
 DRAWN BY: EMMANUEL SWEW  
 CHECKED BY: JAS  
 SCALE: 1" = 10'-0"

SHEET 3 OF 3



**James A. Sewell and Associates, LLC**  
 1319 N. DIVISION  
 SANDPOINT, IDAHO 83864  
 (208) 263-4160

NO.	DATE	REVISION	DESIGNED BY



