


7/15/2022 9:13:43 AM C:\Revit_Temp\2134_2 Ponderay Plaza Apartments Phase 2 - Daycare.granlund\FRONT.rvt




1 DAY CARE SIDE RIGHT ELEVATION
1/4" = 1'-0"

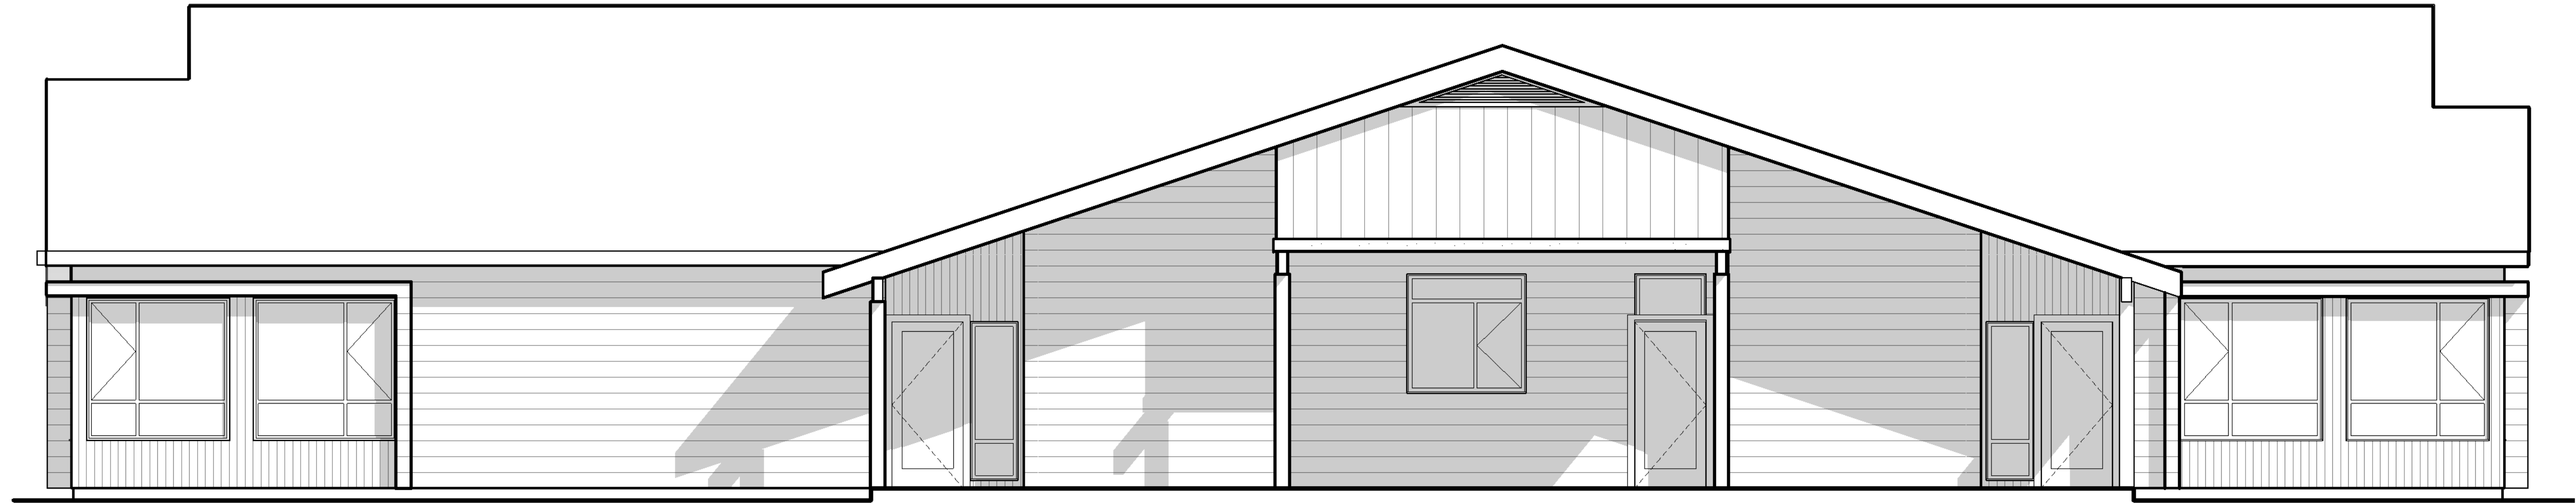


2 DAY CARE BACK ELEVATION
1/4" = 1'-0"

EXTERIOR FINISH LEGEND


- ALL MATERIALS AND FINISHES WRAP TO NEAREST INSIDE CORNER, UNO.
- METAL ROOF FLASHING/D RIP EDGE SHALL BE PAINTED TO MATCH MATERIAL BENEATH.
- FOR THE PURPOSE OF BIDDING ASSUME EACH SIDING STYLE, AS DESIGNATED BELOW, WILL BE PAINTED A DIFFERENT COLOR. FINAL PAINT SCHEDULE TO BE COORDINATED WITH OWNER.

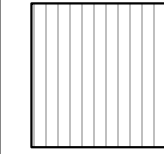


PRE-FINISHED ARCHITECTURAL
VERTICAL PROFILE METAL PANEL

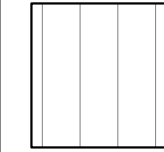

CEMENTITIOUS PANEL (BOARD &
BATTEN) SIDING OVER RAIN
SCREEN

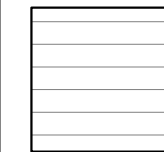

CEMENTITIOUS LAP SIDING

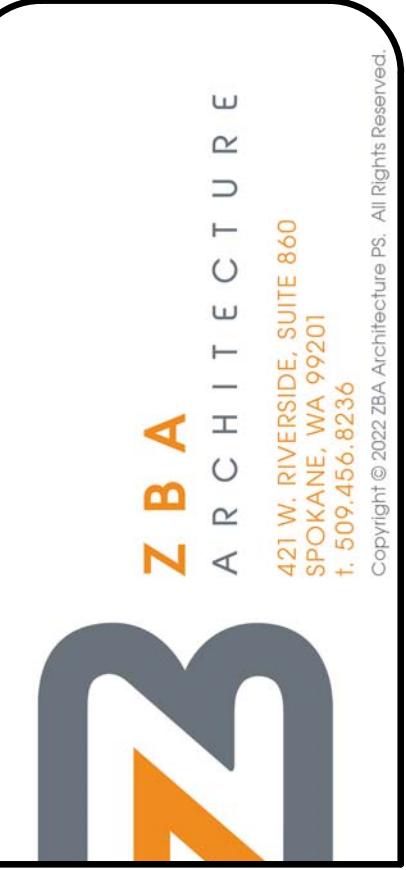

NO.	DATE	BY

DAYCARE - EXTERIOR ELEVATIONS

SHEET TITLE

SEAL

PROJECT TITLE
**PONDERAY PLAZA APARTMENTS
PHASE TWO**
PONDERAY, IDAHO
EASTMARK CAPITAL GROUP

PROJECT NO. 2134.02

DRAWN: TWG

CHECKED: WAF

DATE: 07/15/22

DRAWING NO.

A202

7/15/2022 9:13:49 AM C:\Revit_Temp\2134.2 Ponderay Plaza Apartments Phase 2 - Daycare.granlund\F902.rvt



1 DAYCARE
3/16" = 1'-0"



2 DAYCARE
3/16" = 1'-0"



3 DAYCARE
3/16" = 1'-0"



4 DAYCARE
3/16" = 1'-0"

NO.	DATE	BY

SHEET TITLE

DAYCARE PERSPECTIVES

PROJECT TITLE

PONDERAY PLAZA APARTMENTS
PHASE TWO
PONDERAY, IDAHO
EASTMARK CAPITAL GROUP

SEAL

PROJECT NO. 2134.02

DRAWN: TWG

CHECKED: MSK/NAF

DATE: 07/15/22

DRAWING NO.

A902