


DATE: May 25, 2022 FILENAME: Q:\2021\221097740_LAN\CAD\2210977_DAYCARE_SH-CONCEPT.dwg

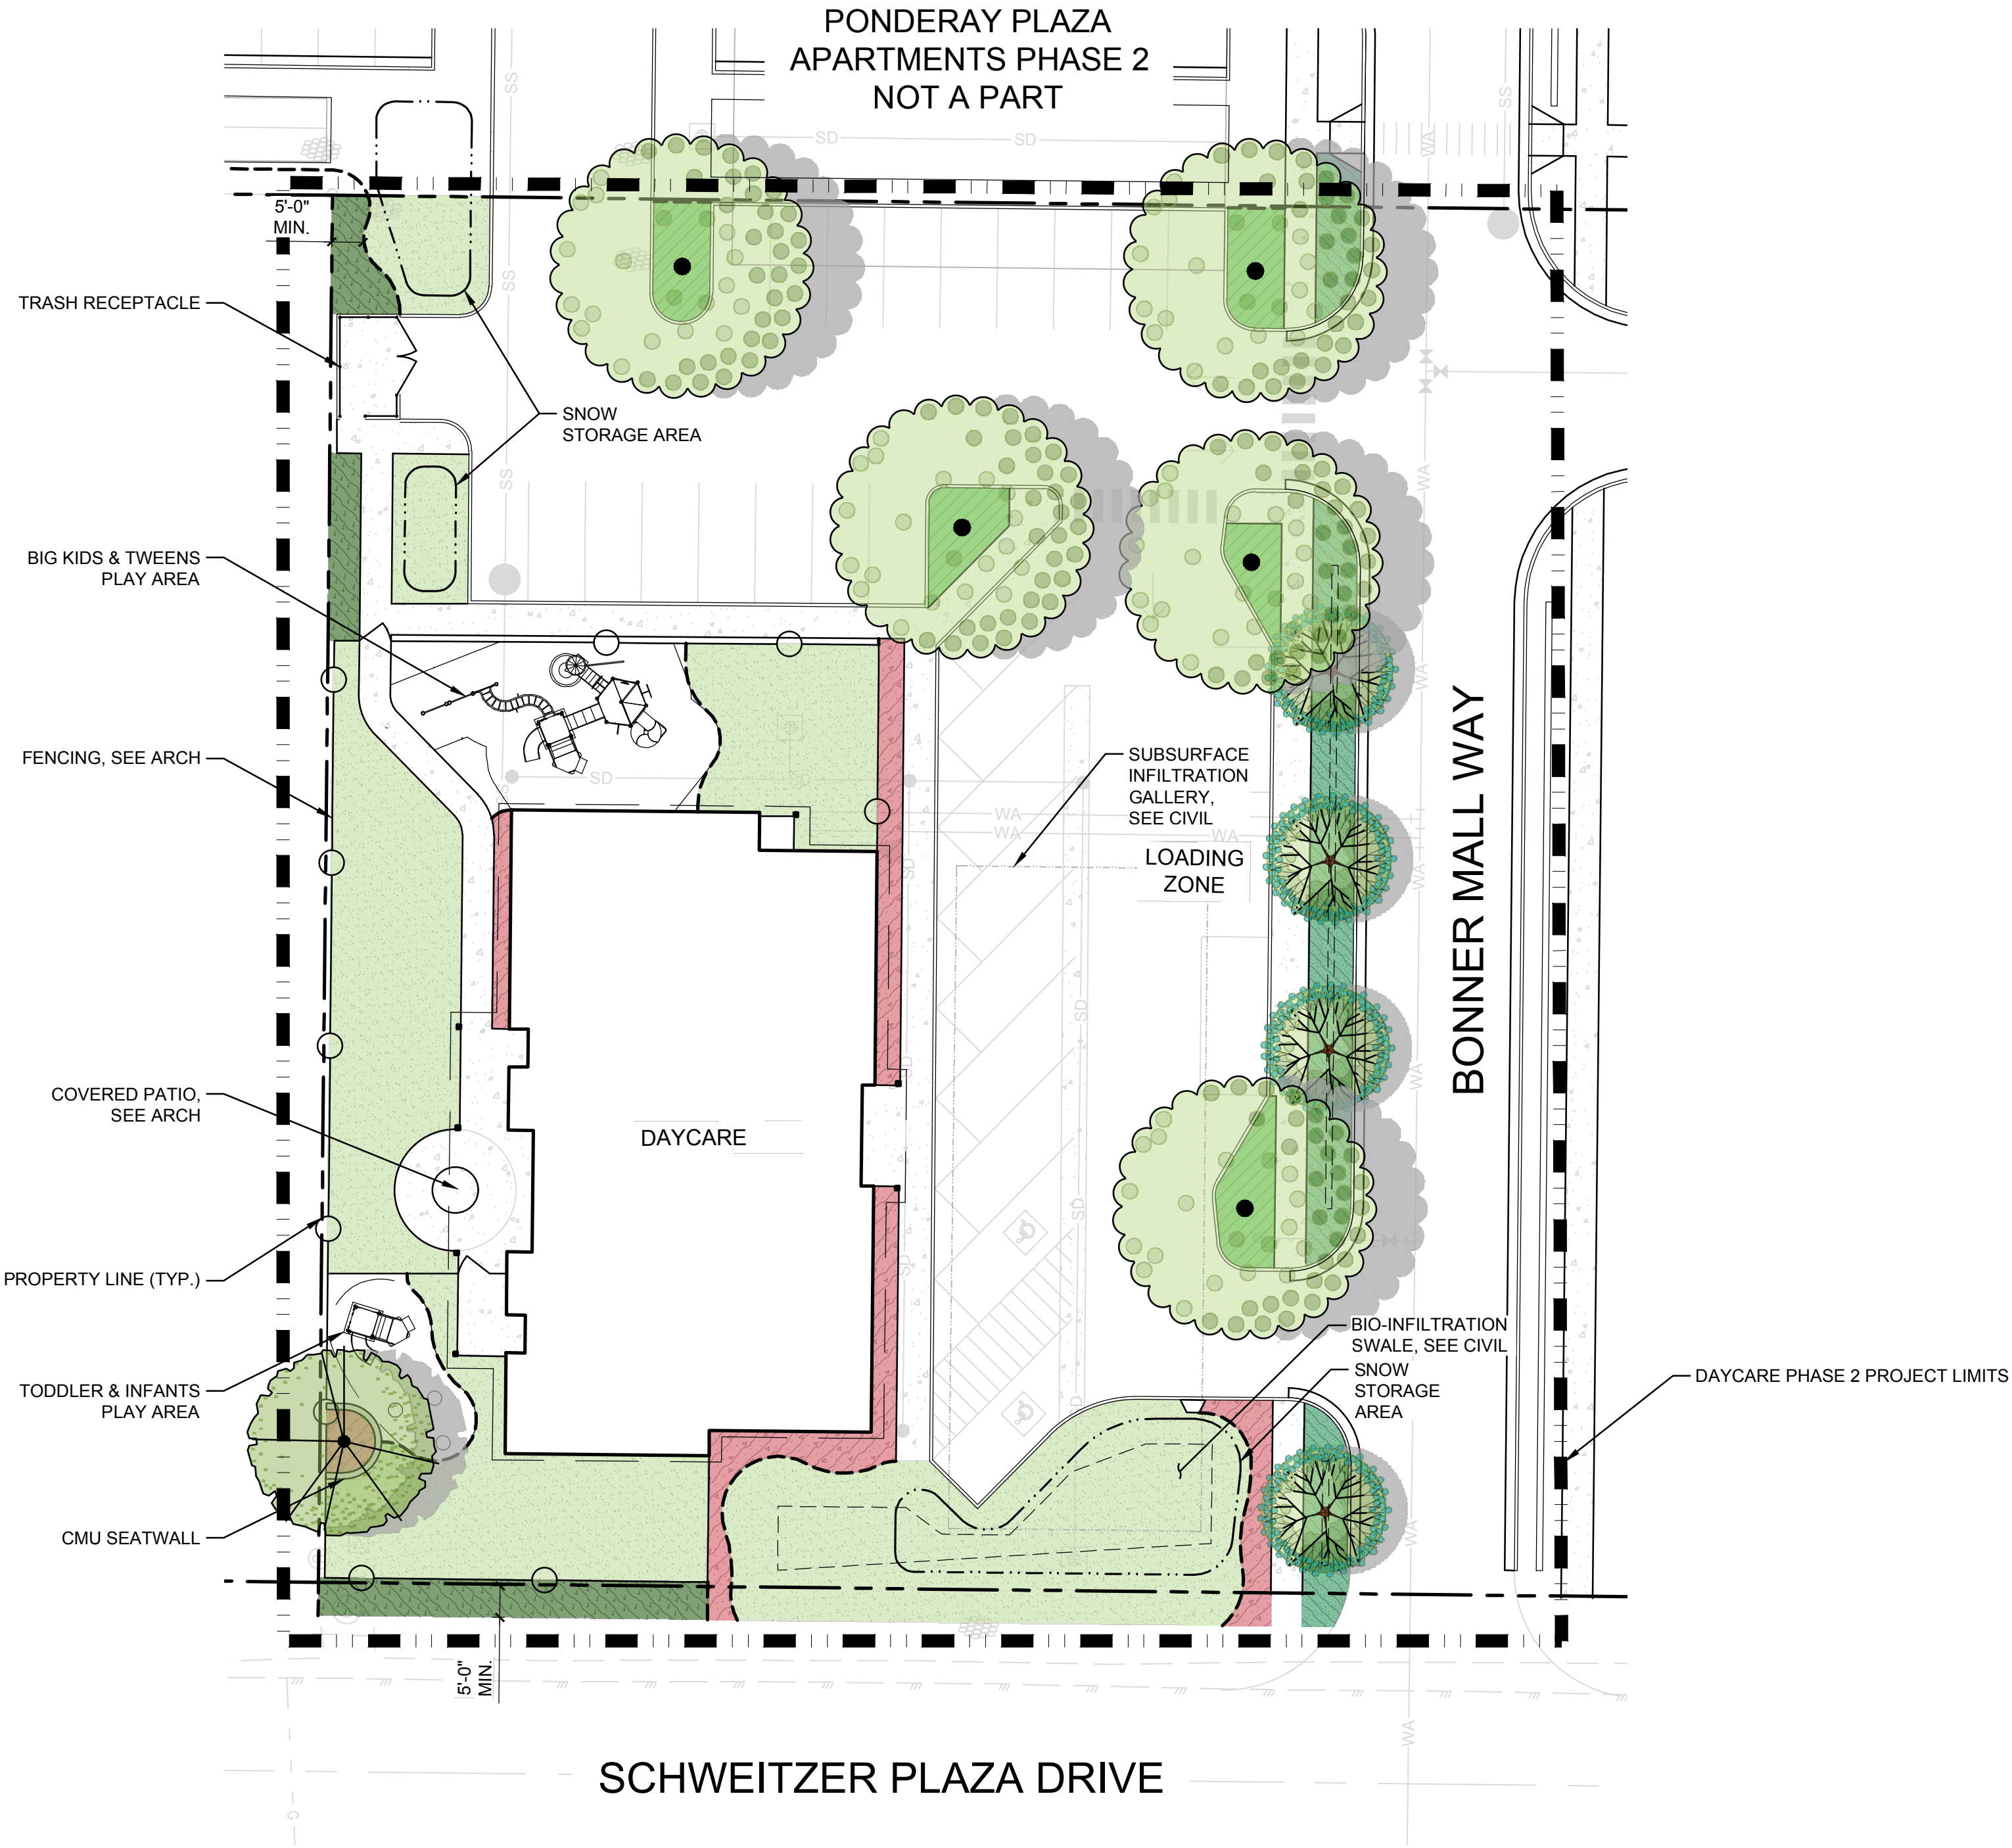


Know what's below.
Call before you dig.



CONCEPT PLANT SCHEDULE

- DECIDUOUS SHADE TREE
- DECIDUOUS PARKING LOT TREE
- STREET TREE
STREET TREES WILL BE SELECTED FROM THE APPROVED PONDERAY STREET TREE LIST.
- SHRUB BEDS
- PERIMETER BUFFER LANDSCAPING
- STREET FRONTAGE LANDSCAPE
- PARKING LOT ISLAND LANDSCAPING
- TURF LAWN

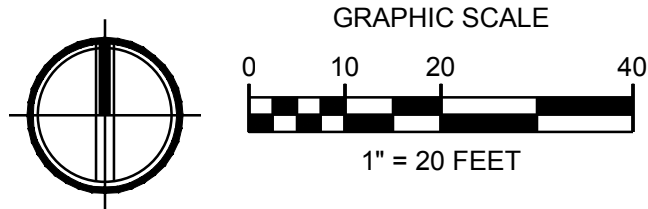

SPECIAL USE PERMIT

1	2	3
4	5	6
7	8	9
10	11	12
NO.	DATE	BY

AHBL
TACOMA • SEATTLE • SPOKANE
827 West First Avenue, Suite 220, Spokane, WA 99201

ZBA ARCHITECTURE
421 W. RIVERSIDE, SUITE 840
SPOKANE, WA 99201
T. 509.456.8236
Copyright © 2020 ZBA Architecture PS. All Rights Reserved.

CONCEPT LANDSCAPE PLAN - DAYCARE

PROJECT TITLE
PONDERAY PLAZA APARTMENTS
PHASE TWO
PONDERAY, IDAHO
EASTMARK CAPITAL GROUP

PROJECT NO. 2134.1 / 2210977

DRAWN: HMS

CHECKED: CDA

DATE: 05/21/2022

DRAWING NO. L-EX01